



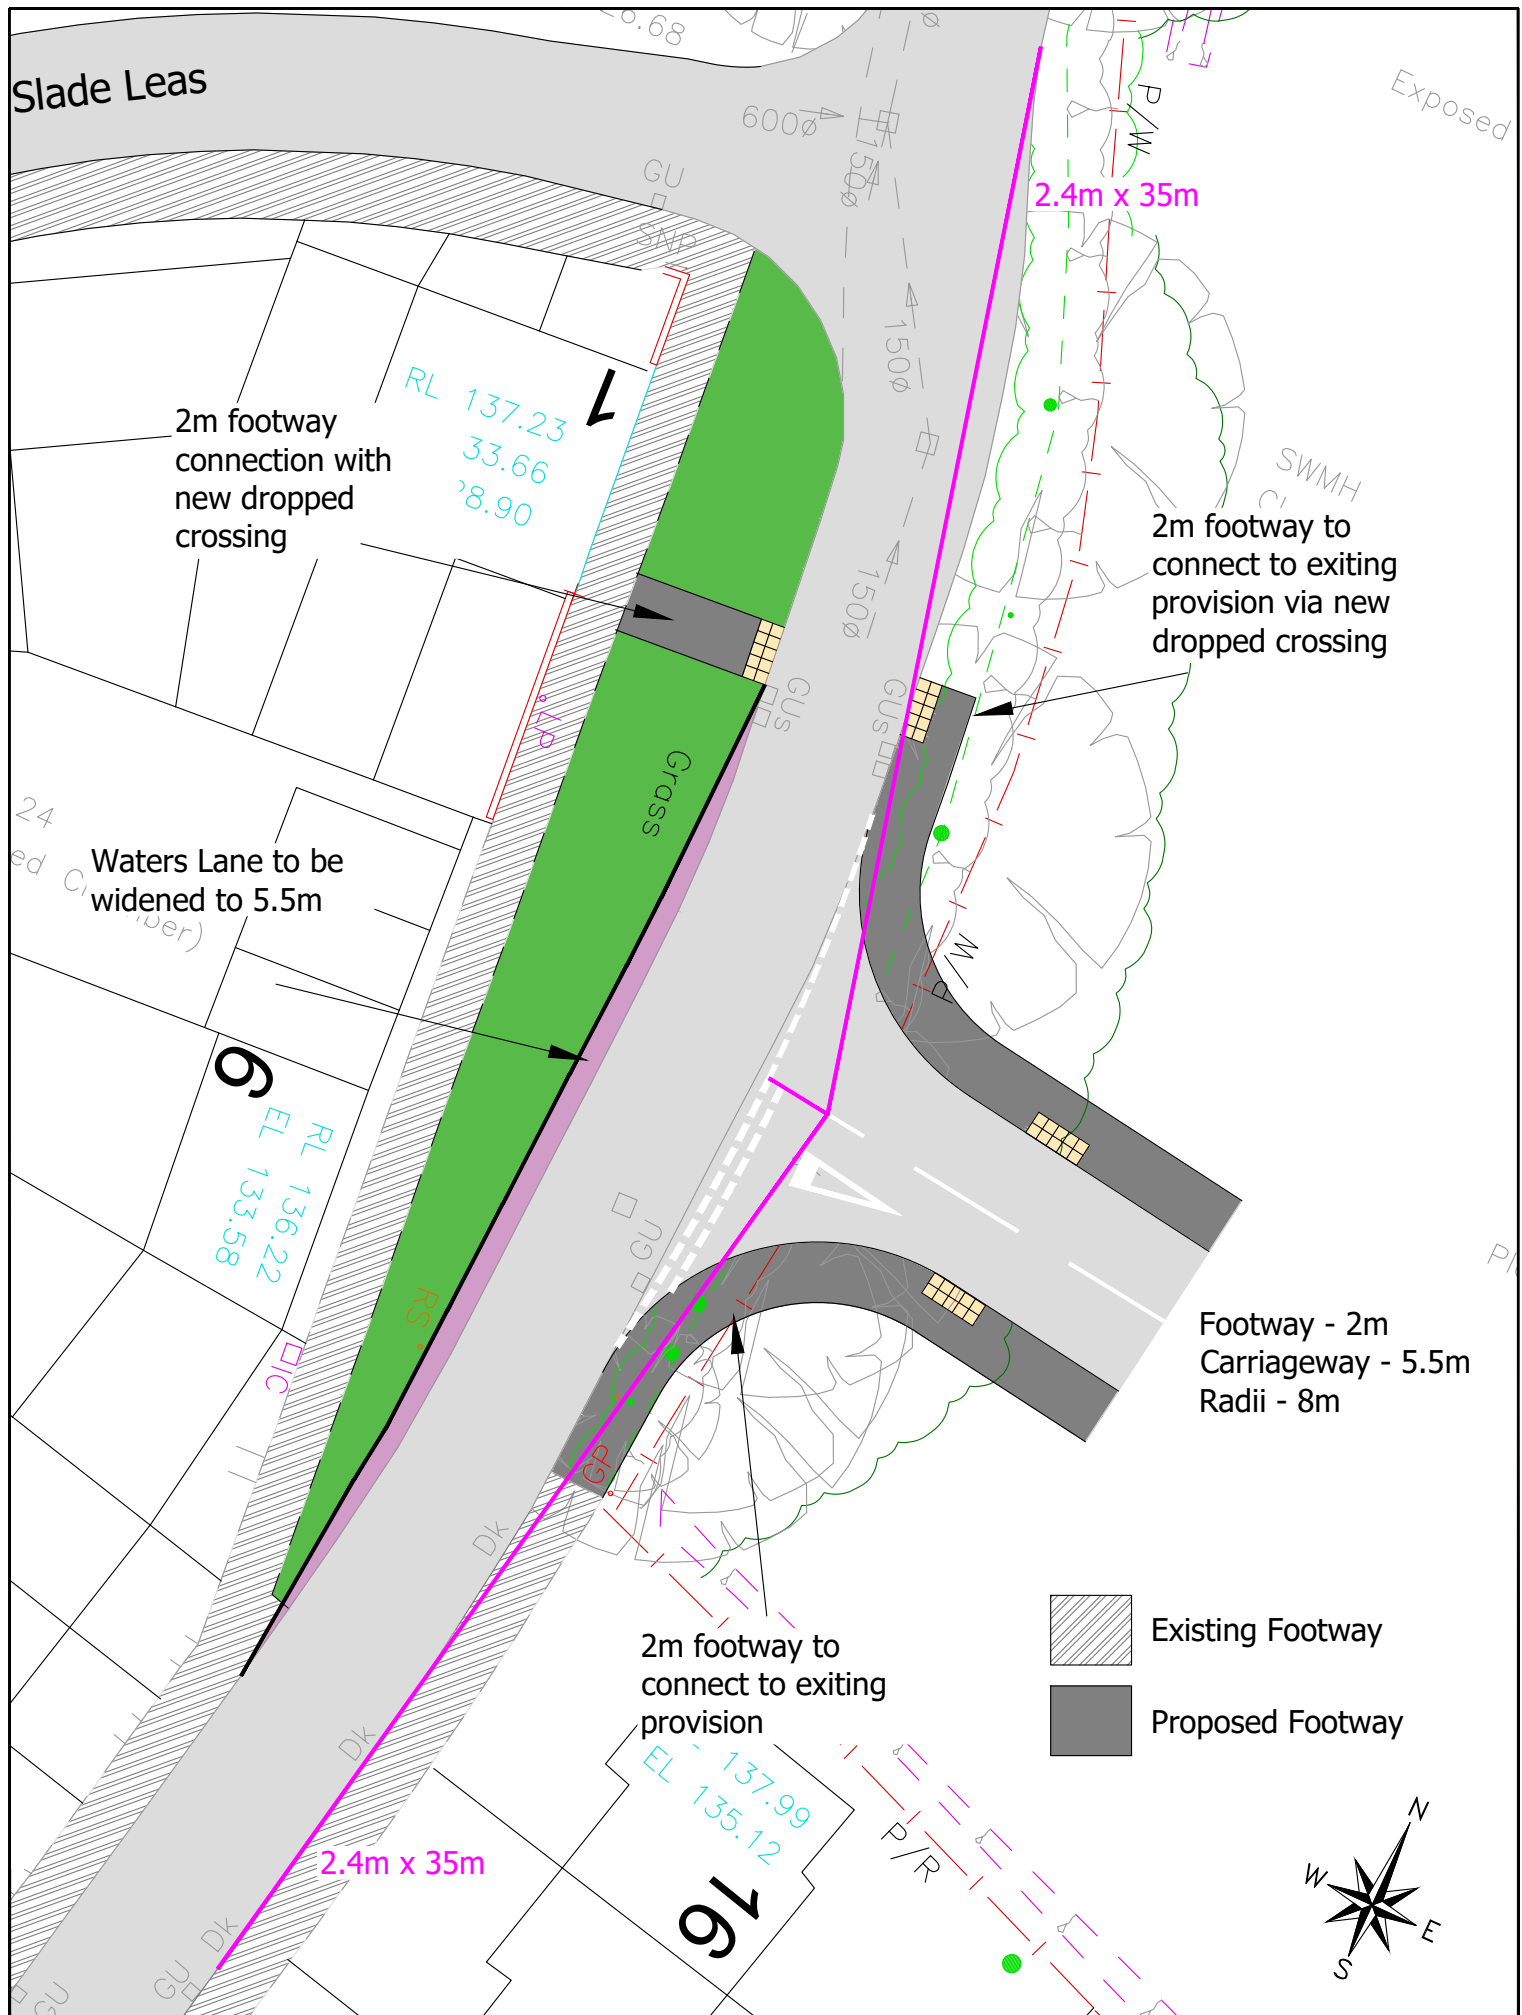

Based upon the ORDNANCE SURVEY MAPS with the permission of THE CONTROLLER OF HER MAJESTY'S STATIONERY OFFICE, © Crown Copyright AL 100030412

© David Tucker Associates

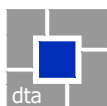

david tucker associates
transport planning consultants

Forester House, Doctors Lane,
Henley-in-Arden
Warwickshire - B95 5AW
Tel: +44(0)1564 793598
Fax: +44(0)1564 793983
www.dtatransportation.co.uk

JOB TITLE Waters Lane, Middleton Cheney		CLIENT Catesby Strategic Land Ltd	
DRAWING TITLE Proposed Site Access			
General Arrangement (Feasibility)			
SCALE 1:250@A4	DRAWN BY DN	DATE May 20	DRAWING No 21074-01
			REVISION C